

LOCATION

7511 #008 LEMONT RD.,
DARIEN, IL. 60561
GROSS SQUARE FOOTAGE: 7,410

EXISTING CONSTRUCTION

FRONT / REAR :

ALUM. STOREFRONT ASSEMBLY
GYF. BD. ON METAL FURRING
OVER MASONRY

SIDE :

GYF. BD. DEMISING WALLS ON METAL
WALL STUDS.

DINING AREA :


OUTLETS (MISC. LOCATIONS)
RECESSED INCAND. LIGHT FIXTURES
2x2 LAY-IN CEILING TILE & GRID
WALL FINISH: PAINT W/ VINYL BASE

TOILETS

OUTLETS (MISC. LOCATIONS)
CEILING MOUNTED LIGHT FIXTURE
2x2 LAY-IN CEILING TILE & GRID
WALL FINISH: PAINT W/ VINYL BASE

UTILITY AREA :

OUTLETS (MISC. LOCATIONS)
2x4 LAY-IN LIGHT FIXTURES
2x4 LAY-IN CEILING TILE & GRID
WALL FINISH: PAINT W/ VINYL BASE
200A PANEL : 240V, 3Ø, 4W,
142 BRKR PANEL W/ 150A DISC.

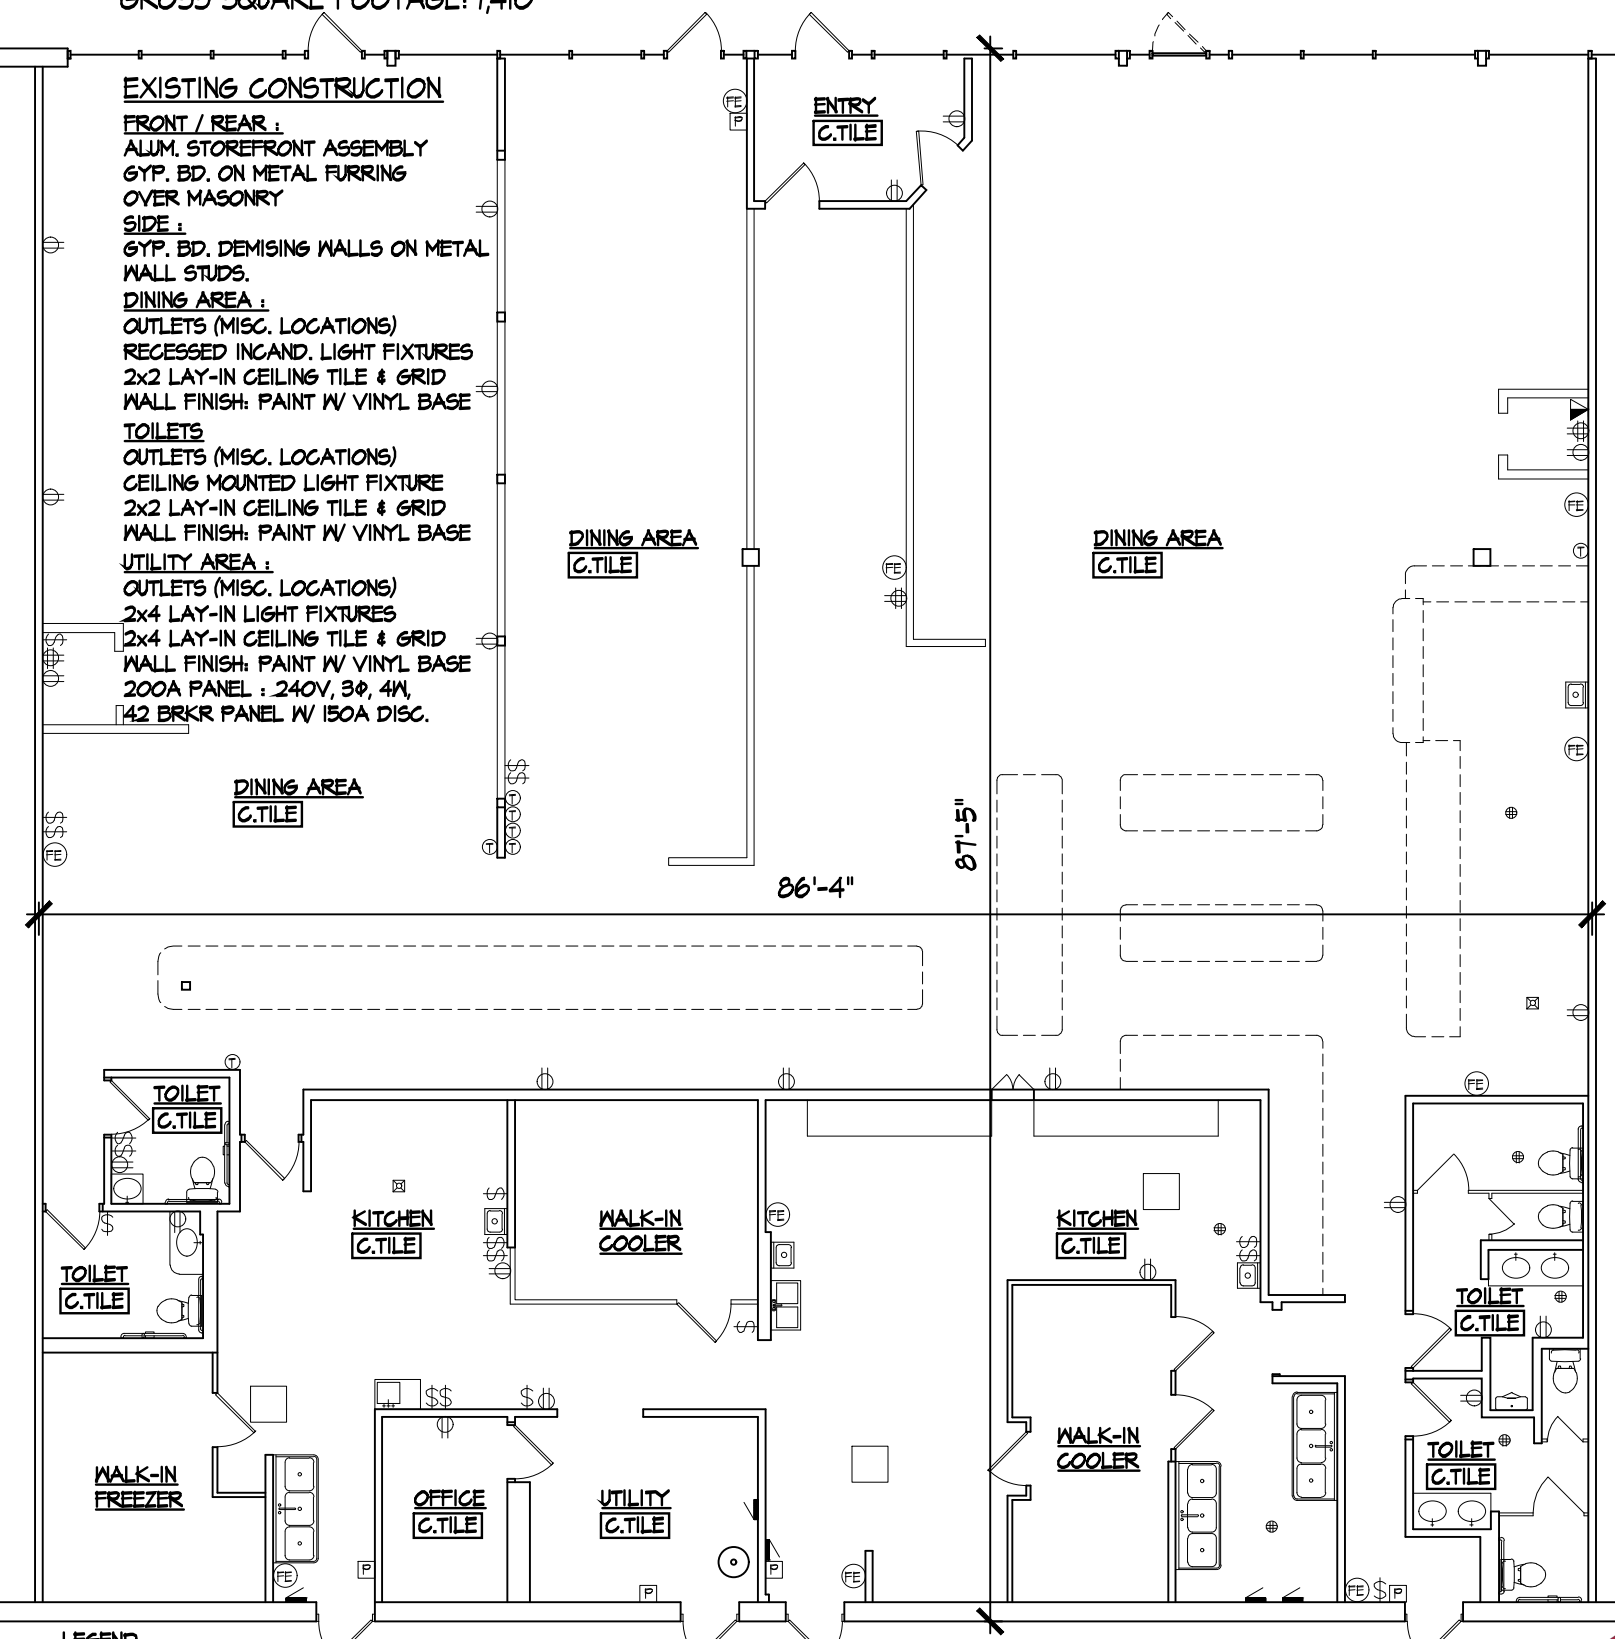

LEGEND

	FIRE ALARM PULL STATION		1x4 LINEAR LIGHT FIXTURE
	SPEAKER		HEAT / SMOKE DETECTOR
	TRACK LIGHT		SECURITY CAMERA
	TOILET EXH. FAN		THERMOSTAT
	2x4 FLUORESCENT LIGHT FIXTURE		POWER PANEL
	PENDANT LIGHT FIXTURE		DIFFUSER / REGISTER
	EXIT SIGN		AUDIO / VISUAL ALARM SYSTEM
	BATTERY PACK EMERGENCY FIXTURE		SPRINKLER


FLOOR PLAN

SCALE: 3/32" = 1'-0"

GRAPHIC SCALE

0 2' 4' 8'

DECEMBER 7, 2017

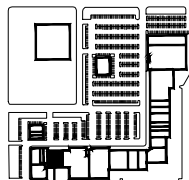

UNIT #008

LEASING INQUIRIES
PHONE: 877.206.5656

EMAIL: LEASING@IRCRETAILCENTERS.COM
IRCRETAILCENTERS.COM