
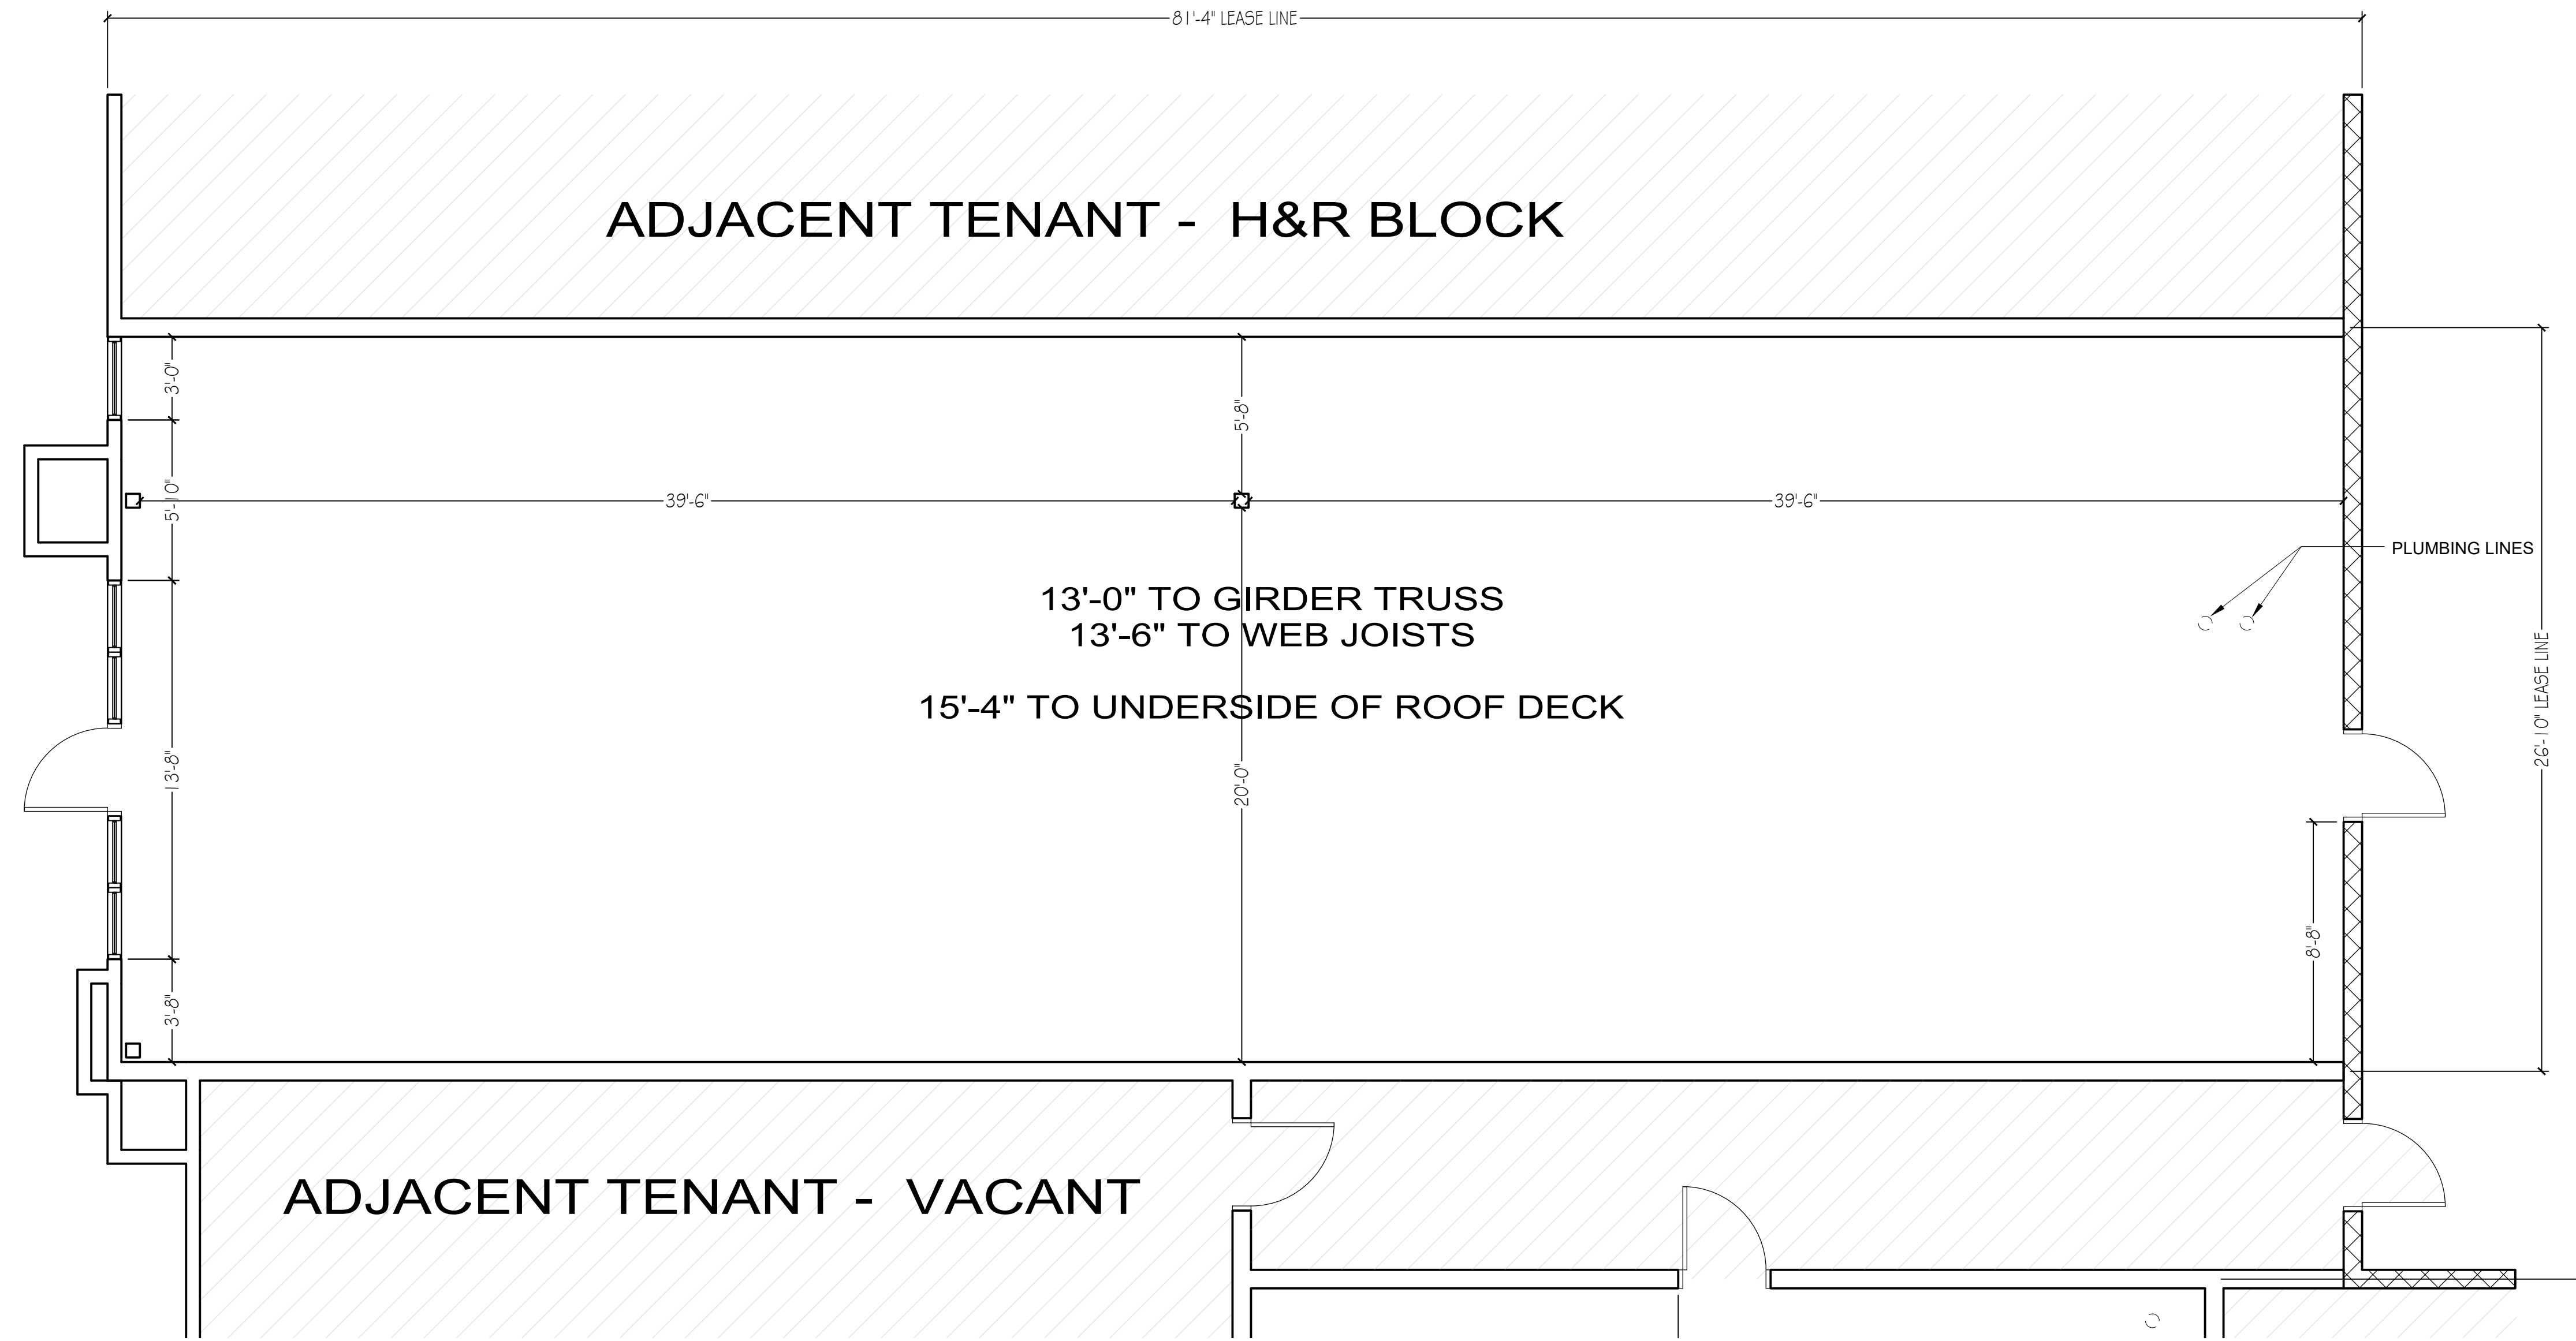


BARR Architecture - Mac\Google Drive\Projects\2017\RC Retail Centers\Tanglewood Pavilions\Unit 016.dwg - Plotset: 12/7/17 10:48:19 AM Plot Scale: 1/4" = 1'-0" - mmodhome.cb - Layout Tab: A-1 - Last Sheet: 12/7/2017 10:48:51 AM

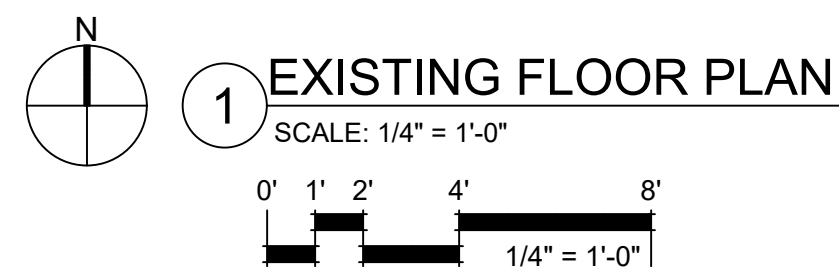

GROSS AREA ± 2,182 SF

| | |
|------------|----|
| Proj. Mgr. | TP |
| Job. Capt. | RB |
| Drawn by | TP |
| Rev'd by | RB |

STATE OF
NORTH CAROLINA
RONALD BARR, A.I.A.
12152

THIS DOCUMENT IS THE PROPERTY OF RON BARR ARCHITECT AND IS NOT TO BE REPRODUCED OR TRANSMITTED IN ANY FORM OR BY ANY MEANS, ELECTRONIC OR MECHANICAL, WITHOUT THE WRITTEN CONSENT OF RON BARR ARCHITECT.

THIS DOCUMENT WAS PREPARED BY RON BARR ARCHITECT ACCORDING TO THE TERMS OF THE GENERAL CONDITIONS OF THE CONTRACT FOR CONSTRUCTION. THIS DOCUMENT DOES NOT EITHER IN WHOLE OR IN PART CONSTITUTE ANY CONTRACT, AGREEMENT, OR OTHER LEGAL INSTRUMENT. WITH REGARD TO CONSTRUCTION MEANS, METHODS OR TECHNIQUES BY THIS DOCUMENT THE ARCHITECT DOES NOT INTEND TO EXPRESS ANY OPINION, DIRECTION OR SUGGESTION AS TO THE MANNER IN WHICH THE CONSTRUCTION WORK IS TO BE ACCOMPLISHED.

© COPYRIGHT 2017
BARR ARCHITECTURE, INC.



TANGLEWOOD PAVILIONS
UNIT 016
3850 CONLON WAY SUITE C
ELIZABETH CITY, NC 27909

BARR ARCHITECTURE, INC.
The Design-Build Team
architects • general contractors

AA# 26003152
5011 South State Road 7, Suite #107, Davie, Florida 33314
p. 954 418 BARR f. 954 212 2962
architecture • construction
management • planning • interiors

| | |
|----------------------------|--------------|
| Sheet Title: | |
| EXISTING FLOOR PLAN | |
| Scale: NOTED | |
| Date: 12/07/2017 | Sheet No. |
| Project No. 17-146 | A-1.0 |