




MOKENA MARKETPLACE
 11245 LINCOLN HIGHWAY
 MOKENA, IL 60423
 SQUARE FOOTAGE: 4,120
 UNIT 21

EXISTING CONSTRUCTION

- FRONT: ALUM. STOREFRONT ASSEMBLY (1" INSUL. GLASS)/EXPOSED CMU
- SIDES: 1 HR. GYP. BD. DEMISING WALL / ALUM. STOREFRONT ASSEMBLY (1" INSUL. GLASS)/EXPOSED CMU
- REAR: EXPOSED CMU
- ELECTRICAL: SERVICE STUBS (2) IN SPACE
- WATER SERVICE: 3/4"φ (2) STUBS IN SPACE

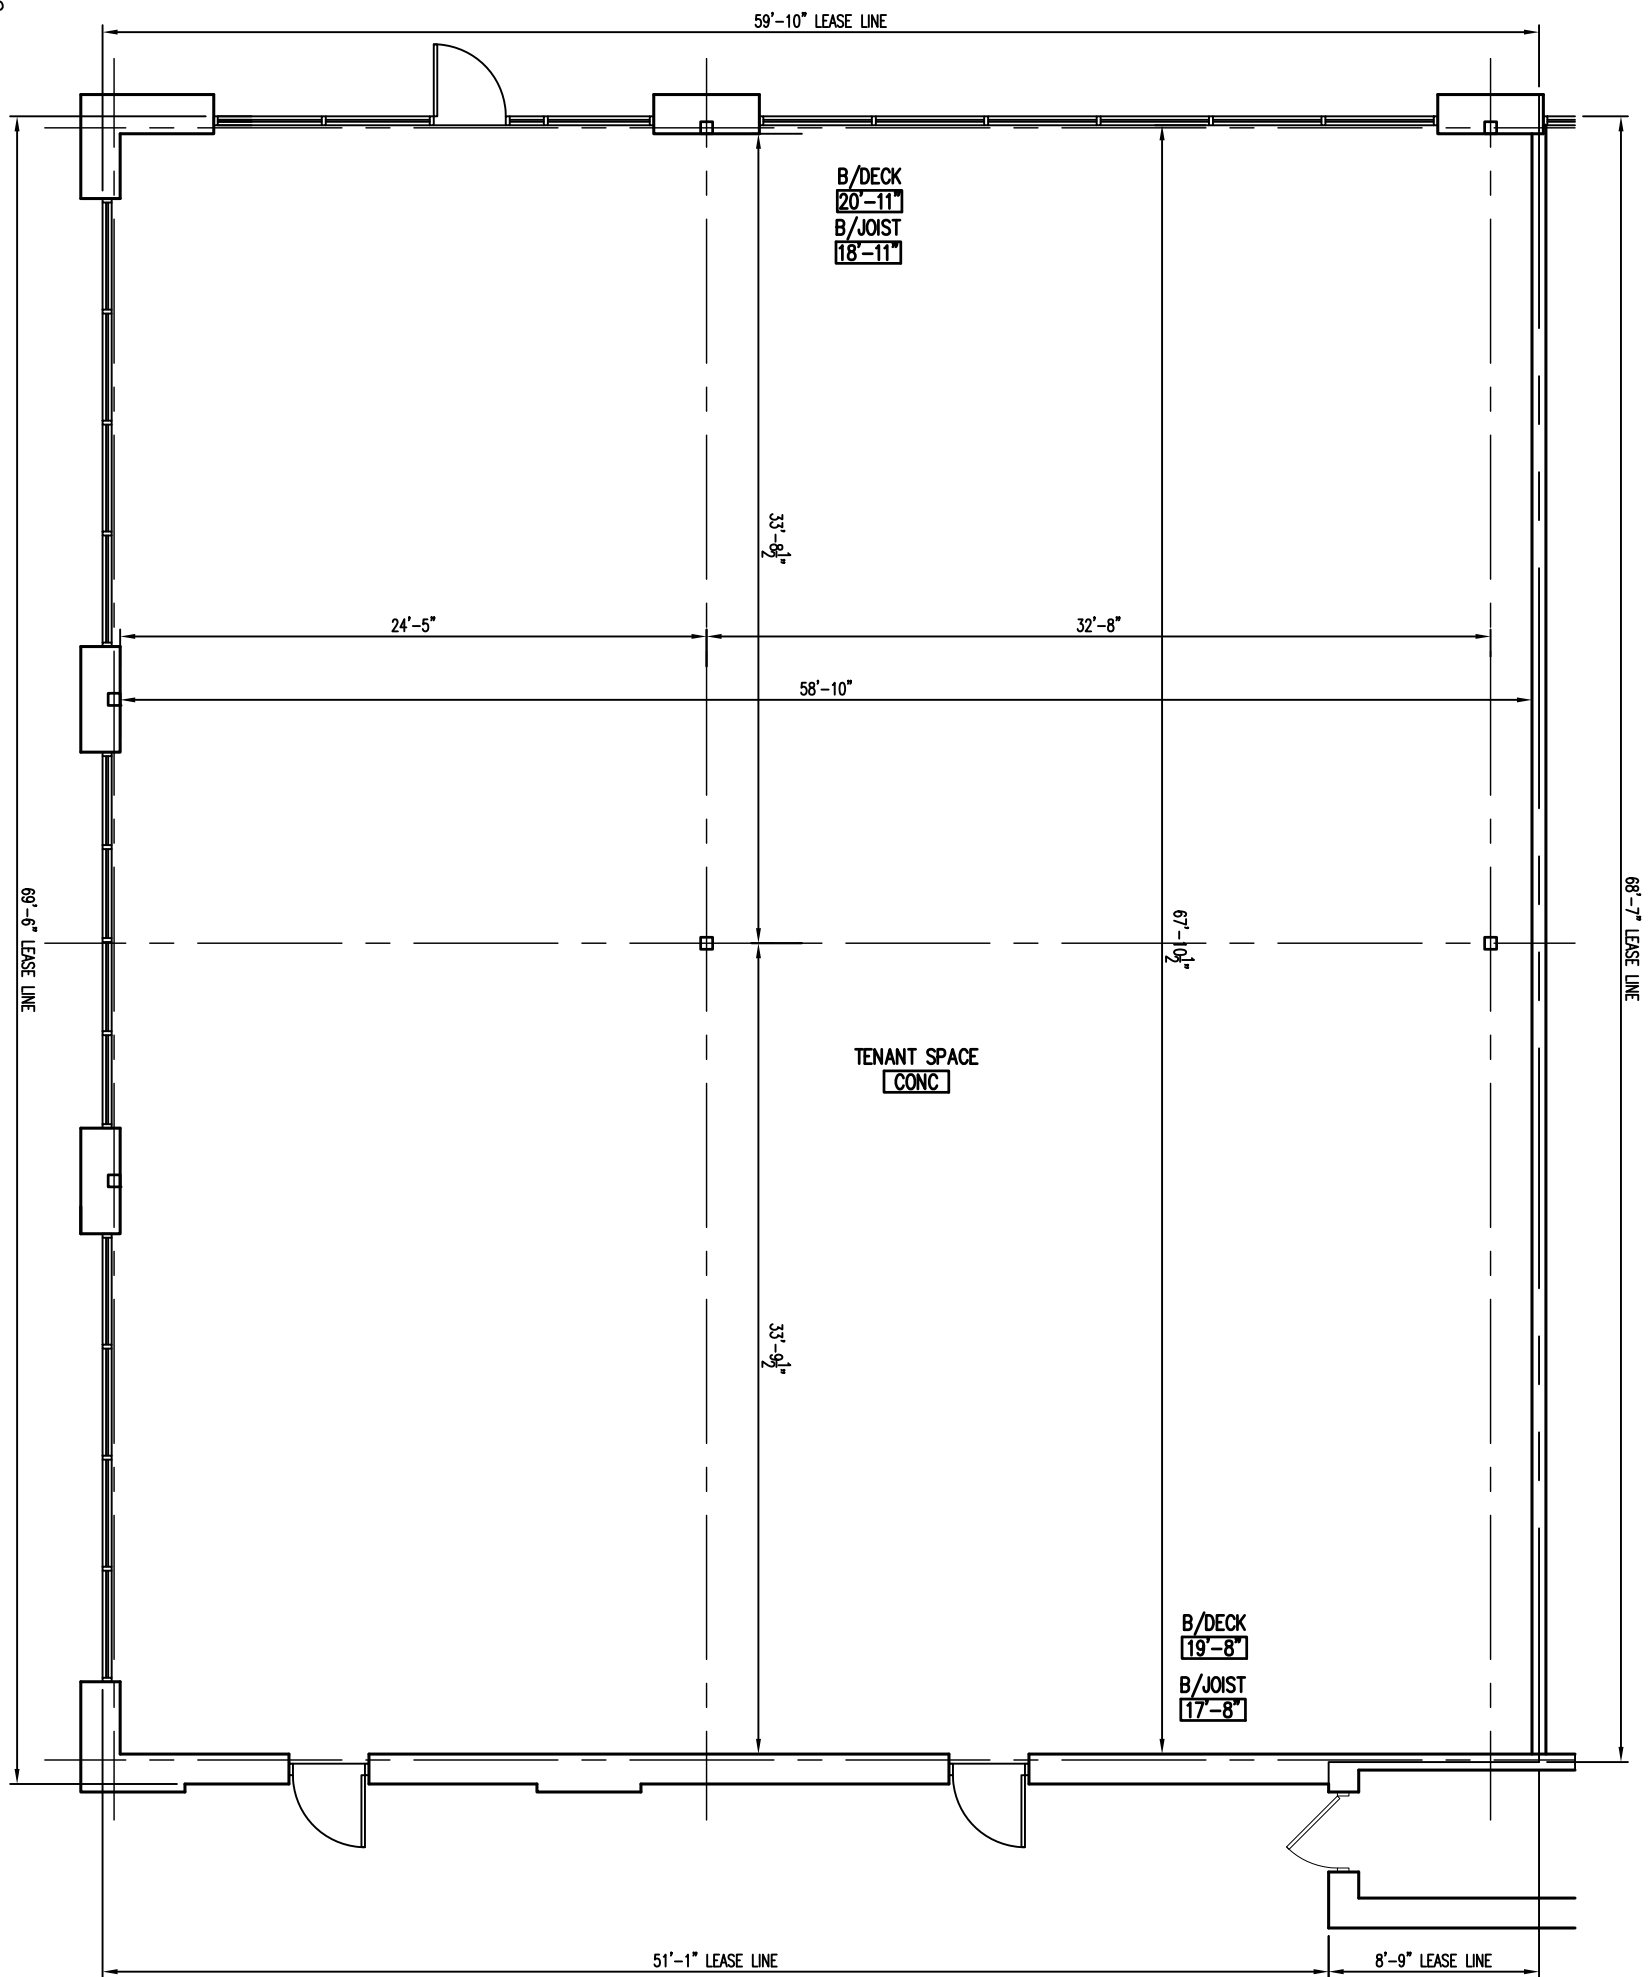

FLOOR PLAN
 SCALE: 1/8" = 1'-0"

