
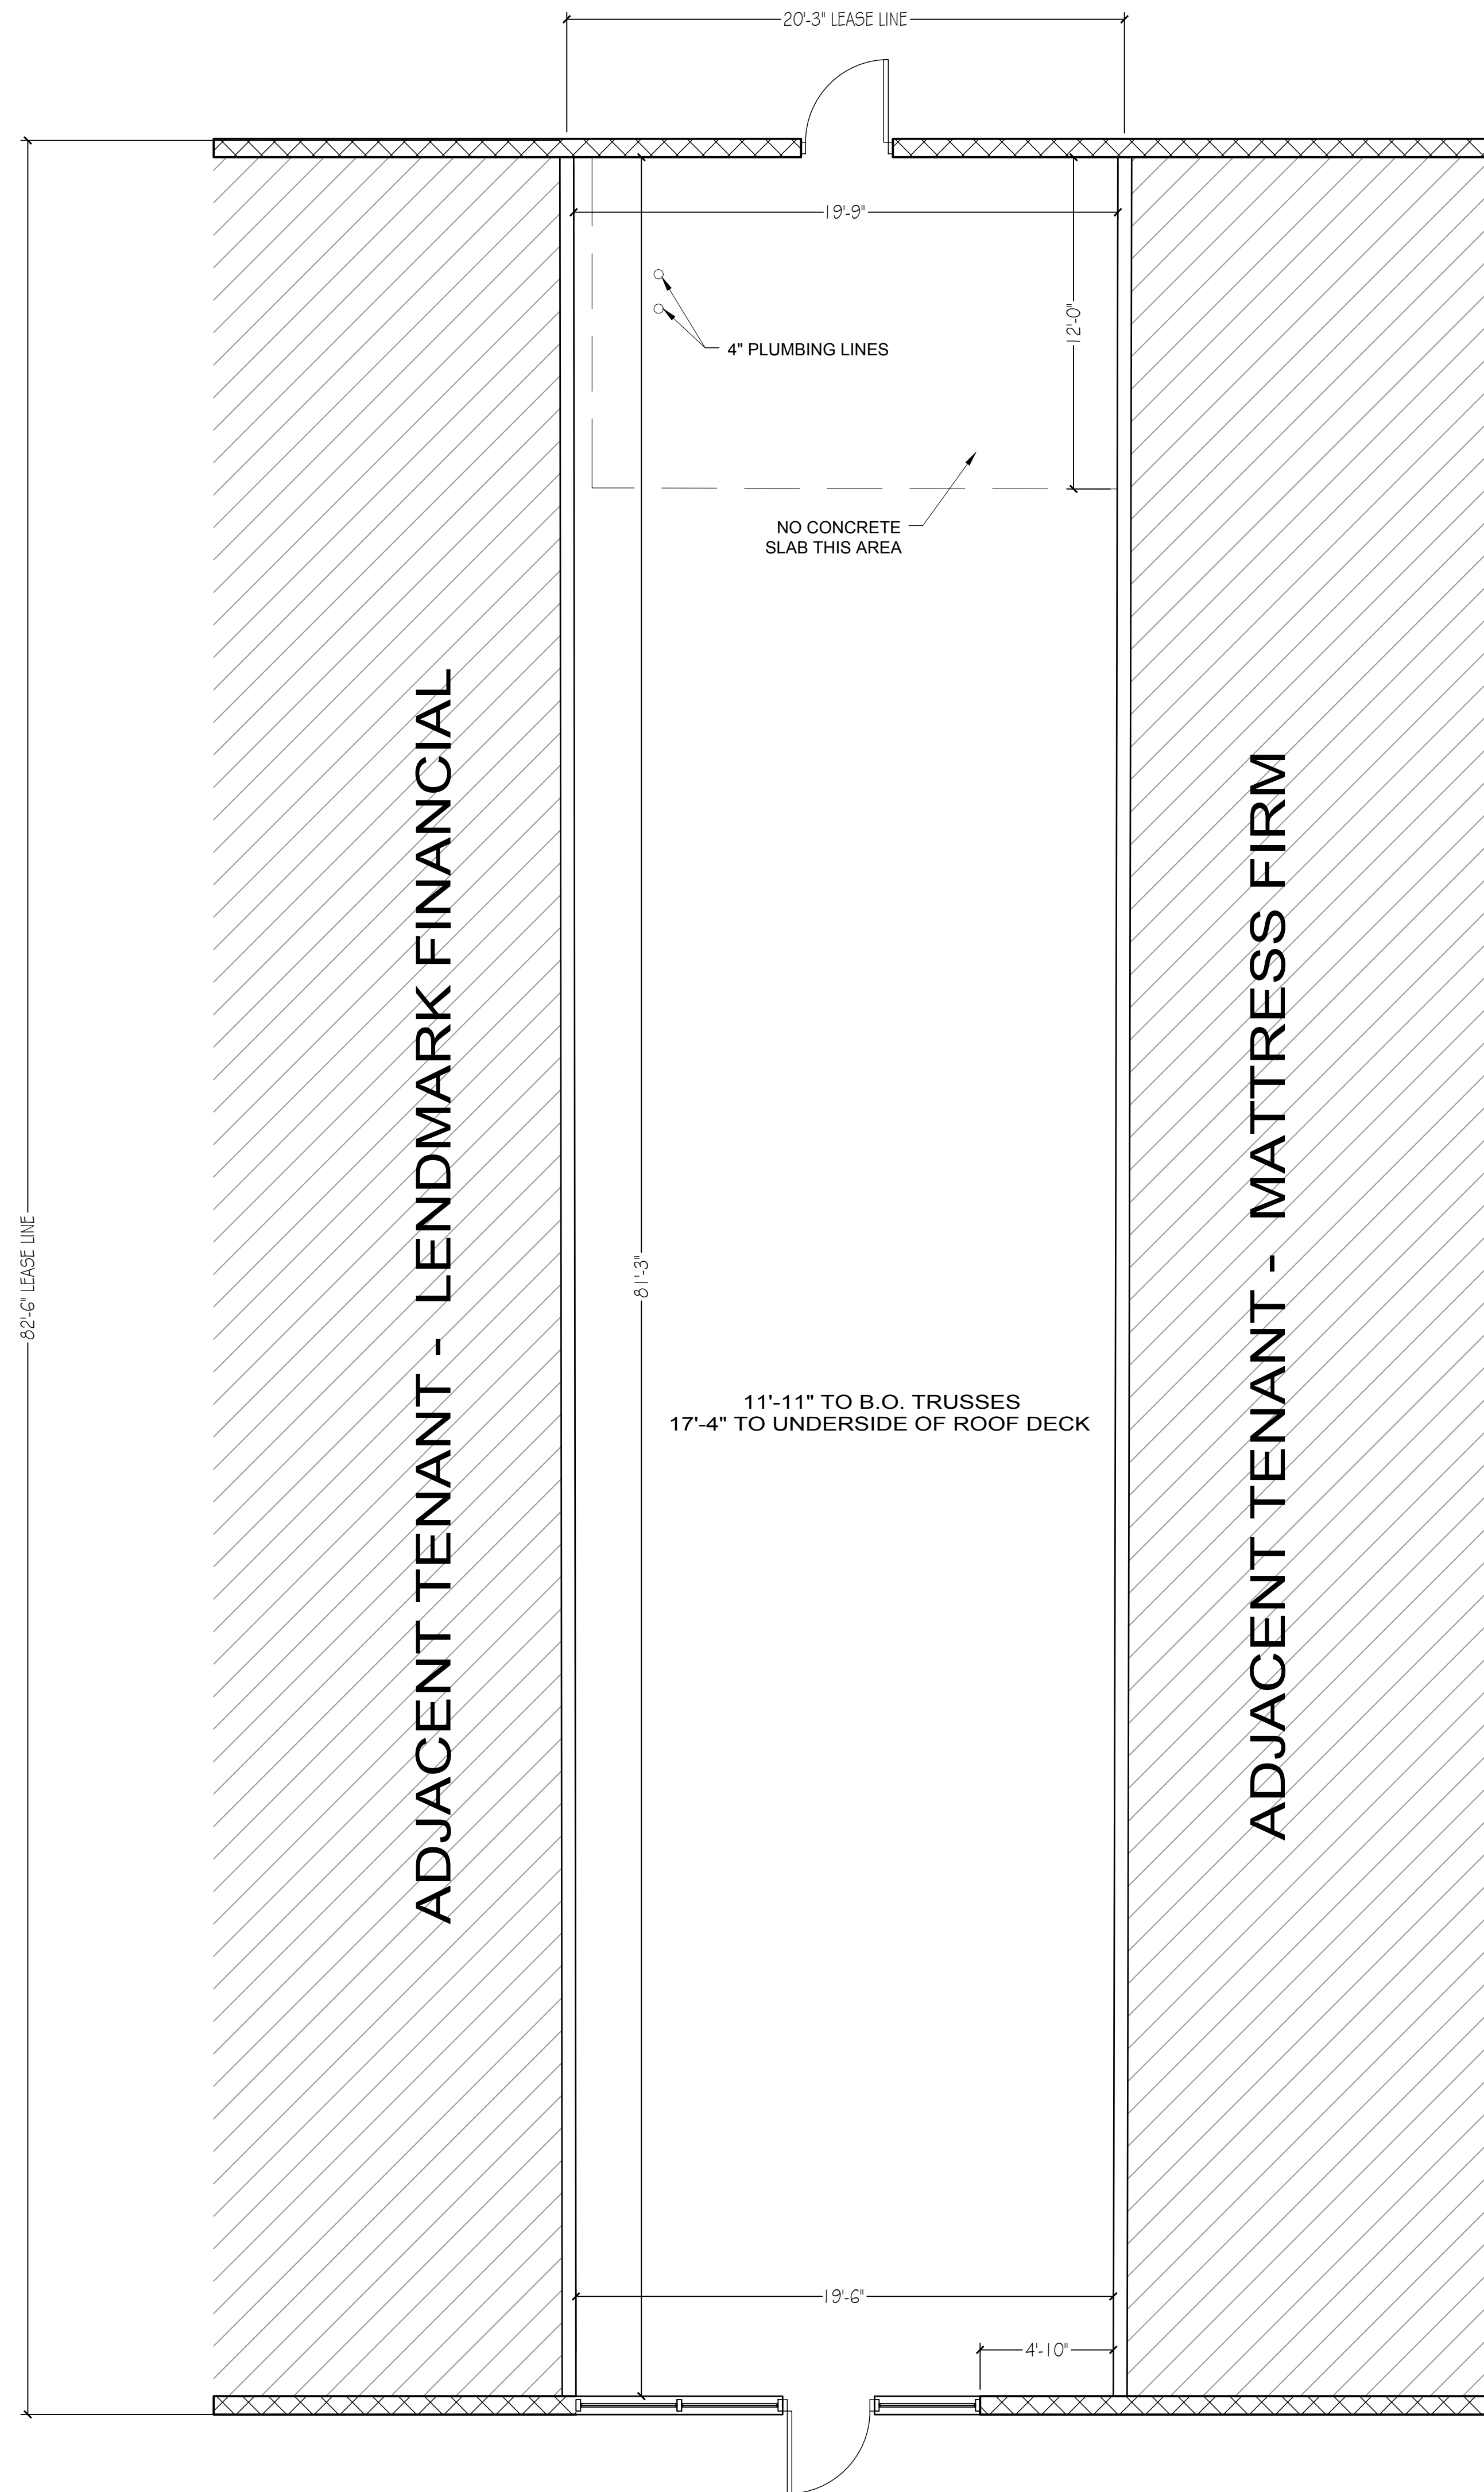


BARR Architecture - Volume:GoogleDriveTeam Drive:Projects:2019BRC Retail Centers/Tanglewood Pavilions - NCU\102\CAD FILES\Tanglewood Pavilion Unit 021.dwg Ploled: 3/19/2019 10:56:56 AM Plot Scale: 1/4" = 1'-0" - monochrome.ctb - Layout Tab A-1 - Last Saved: 3/19/2019 10:56:37 AM

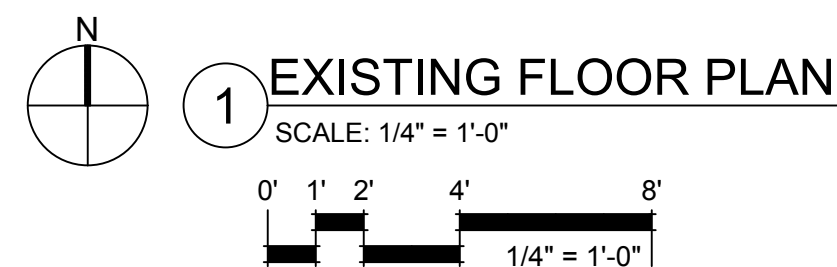

EXISTING CONSTRUCTION:
FRONT: ALUM. STOREFRONT ASSEMBLY
SIDES: 1 HR DEMISING WALL
REAR: EXT. CMU WALL

FINISHES:
CEILING: OPEN CEILING - WOOD TRUSSES
SIDES: GYPSUM BOARD
FLOOR: CONCRETE / OPEN

ELECTRICAL:
NO ELECTRICAL SERVICE

GROSS AREA ± 1,662 SF

Proj. Mgr. TP	STATE OF NORTH CAROLINA RONALD BARR, A.I.A. 12152
Job. Capt. RB	
Drawn by TP	
Rev'd by RB	

THIS DOCUMENT IS PROPERTY OF RON BARR ARCHITECT AND IS TO BE USED ONLY FOR THE PROJECT AND SITE SPECIFIC PROJECT WITHOUT CONSENT OF RON BARR ARCHITECT

THIS DOCUMENT WAS PREPARED BY RON BARR ARCHITECT ACCORDING TO THE TERMS OF THE GENERAL CONDITIONS OF THE CONTRACT FOR CONSTRUCTION. THIS DOCUMENT DOES NOT EITHER IN WHOLE OR IN PART CONSTITUTE ANY CONTRACT, AGREEMENT, SPECIFICATION, OR OTHER INSTRUMENTS OF CONSTRUCTION MEANS, METHODS OR TECHNIQUES. BY THIS DOCUMENT THE ARCHITECT DOES NOT INTEND TO EXPRESS ANY OPINION, DIRECTION OR RECOMMENDATION AS TO THE MANNER IN WHICH THE CONSTRUCTION WORK IS TO BE ACCOMPLISHED.

© COPYRIGHT 2018
BARR ARCHITECTURE, INC.



TANGLEWOOD PAVILIONS

UNIT 021

3855 CONLON WAY SUITE B

ELIZABETH CITY, NC 27909

BARR ARCHITECTURE, INC.

The Design-Build Team
architects • general contractors

AA# 26003152
5011 South State Road 7, Suite #107, Davie, Florida 33314
p. 954 418 BARR f. 954 212 2962

architecture • construction management • planning • interiors

Sheet Title: EXISTING FLOOR PLAN	
Scale: NOTED	Sheet No. A-1.0
Date: 03/19/2019	Project No. 18-039