


**EXISTING FLOOR PLAN**

TOTAL LEASE SQUARE FEET:  
1,150 SF

N ←

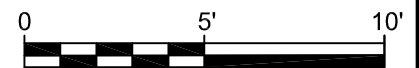

THIS EXHIBIT IS PROVIDED FOR ILLUSTRATIVE PURPOSES ONLY. IT IS DEEMED TO BE RELIABLE, HOWEVER PROVIDES NO GUARANTEE TO ITS ACCURACY.

**IRC RETAIL CENTERS**

**CMA**  
architecture • planning • interior design  
C.M. ARCHITECTURE, P.A.  
800 WASHINGTON AVE. N., SUITE 208  
MINNEAPOLIS, MINNESOTA 55401-1148  
PHONE: (612)547-1300 FAX: (612)547-1301

BIG LAKE TOWN SQUARE  
UNIT 005  
726 MARTIN AVE, SUITE 106  
BIG LAKE, MN 55309




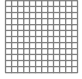
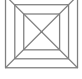



IRC RETAIL CENTERS  
814 COMMERCE DRIVE, SUITE 300  
OAK BROOK, IL 60523


RICK PLESSNER  
plessner@ircetailcenters.com  
O: 651.419.2004  
C: 612.805.8885

**LOD - UNIT 005**

PROJ MGR: MO  
DRAWN BY: AP/RD  
DATE: 10-09-17  
PROJ NO: 17024.042

**LOD**

LEGEND	
SYMBOL	DESCRIPTION
	2X4 LAY IN FIXTURE
	AIR RETURN
	DIFFUSER
	EXHAUST FAN
	DIFFUSER
	EMERGENCY LIGHT/ EXIT SIGN

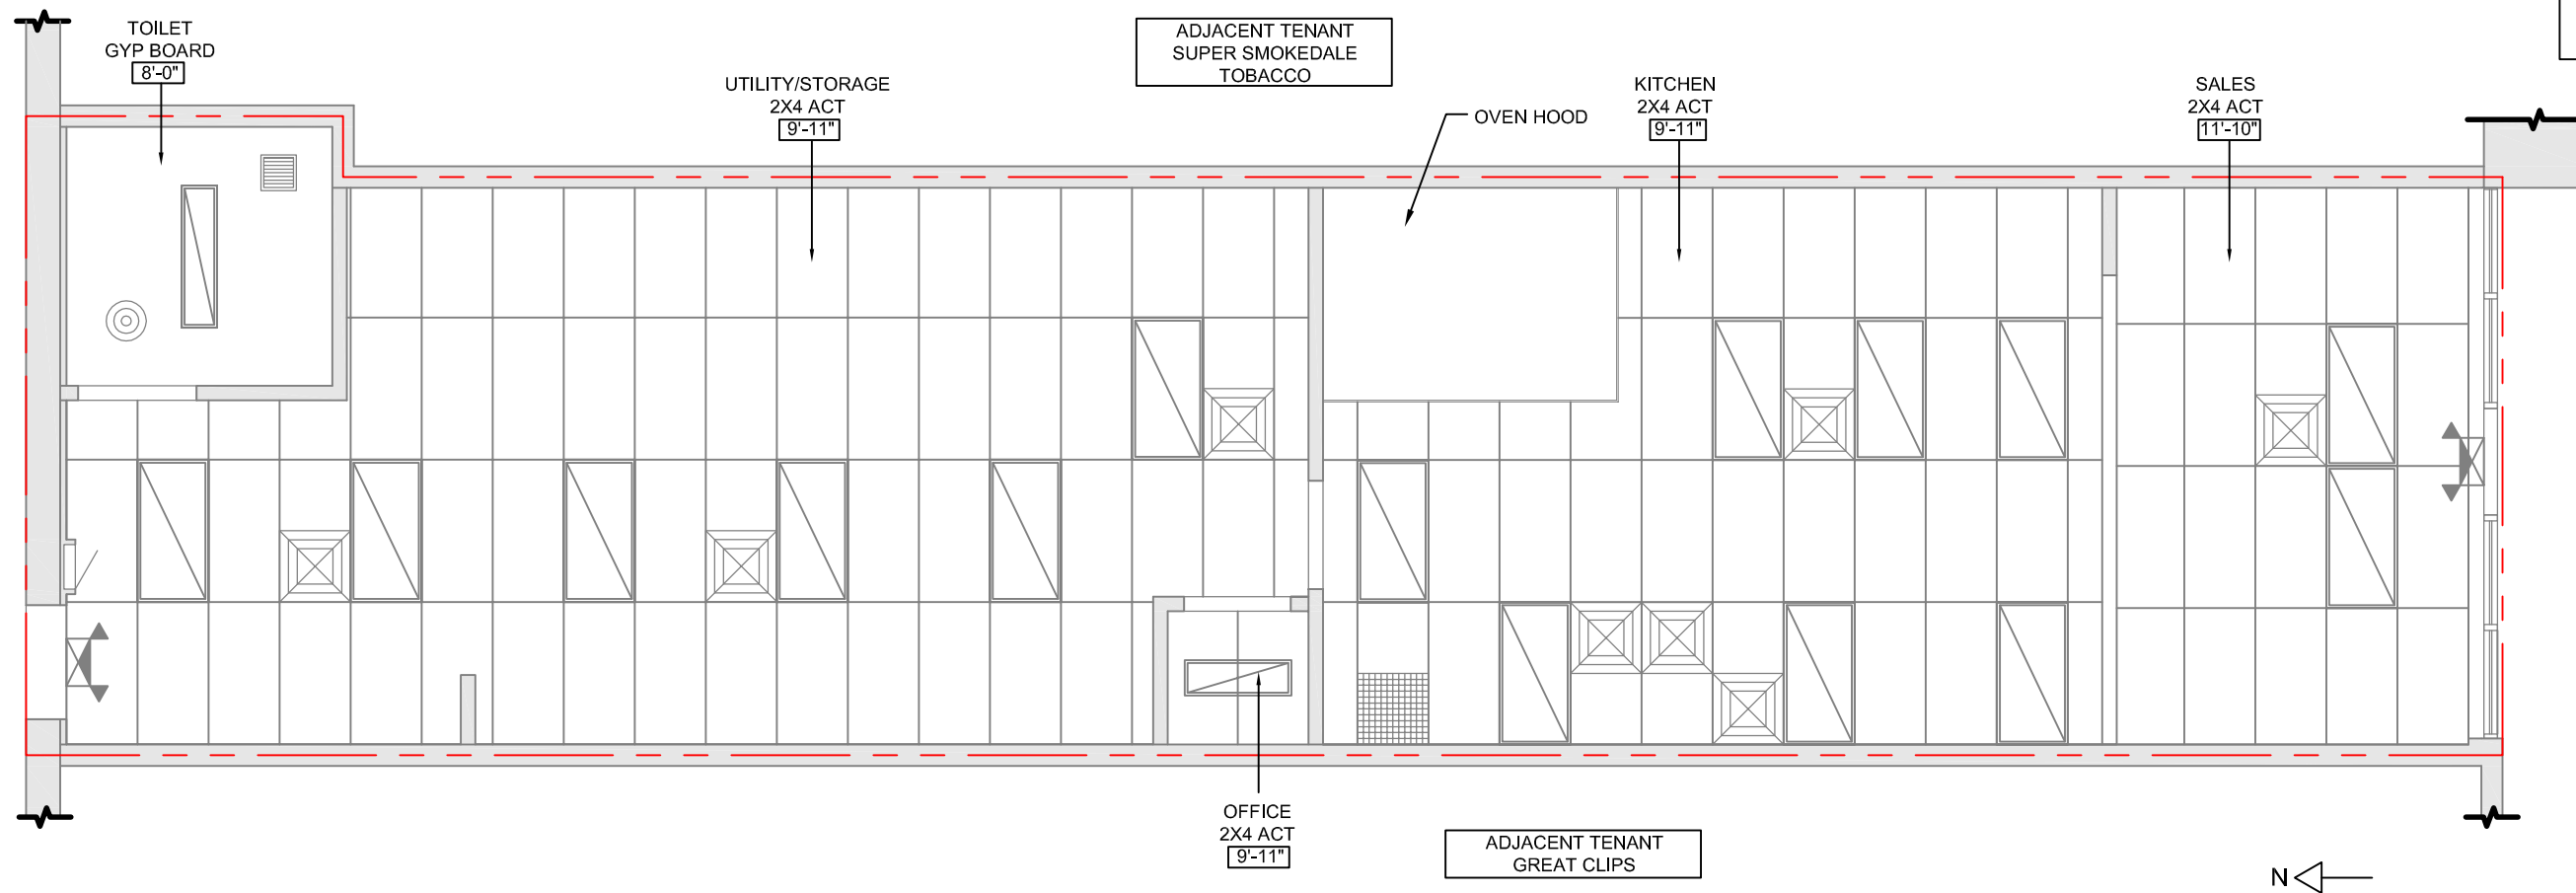

**EXISTING CEILING PLAN**

THIS EXHIBIT IS PROVIDED FOR ILLUSTRATIVE PURPOSES ONLY. IT IS DEEMED TO BE RELIABLE, HOWEVER PROVIDES NO GUARANTEE TO ITS ACCURACY.

**IRC RETAIL CENTERS**

**CMA**  
 architecture • planning • interior design  
 C.M. ARCHITECTURE, P.A.  
 800 WASHINGTON AVE. N., SUITE 208  
 MINNEAPOLIS, MINNESOTA 55401-1148  
 PHONE: (612)547-1300 FAX: (612)547-1301

BIG LAKE TOWN SQUARE  
 UNIT 005  
 726 MARTIN AVE, SUITE 106  
 BIG LAKE, MN 55309



IRC RETAIL CENTERS  
 814 COMMERCE DRIVE, SUITE 300  
 OAK BROOK, IL 60523

RICK PLESSNER  
 plessner@ircetailcenters.com  
 O: 651.419.2004  
 C: 612.805.8885

**CEILING PLAN – UNIT 005**

PROJ MGR: MO  
 DRAWN BY: AP/RD  
 DATE: 10-9-17  
 PROJ NO: 17024.042

**RCP**