


TOTAL LEASEABLE
SQUARE FEET:
6,133 SF

TOTAL INTERIOR
SQUARE FEET:
4,674 SF

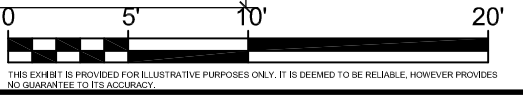

IRC RETAIL CENTERS

EXISTING FLOOR PLAN

CMA
architecture • planning • interior design
C.M. ARCHITECTURE, P.A.
800 WASHINGTON AVE. N., SUITE 208
MINNEAPOLIS, MINNESOTA 55401-1148
PHONE: (612)547-1300 FAX: (612)547-1301
COPYRIGHT C.M. ARCHITECTURE, P.A. 2019

SILVER LAKE VILLAGE
UNIT 035
2800 39TH AVE NE
ST. ANTHONY, MN 55421




IRC RETAIL CENTERS
814 COMMERCE DRIVE, SUITE 300
OAK BROOK, IL 60523

RICK PLESSNER
plessner@ircetailcenters.com
O: 651.419.2004
C: 612.805.8885

LOD - UNIT 035

PROJ MGR: MO
DRAWN BY: BAP
DATE: 07-05-17
PROJ NO: 17024.027

LOD

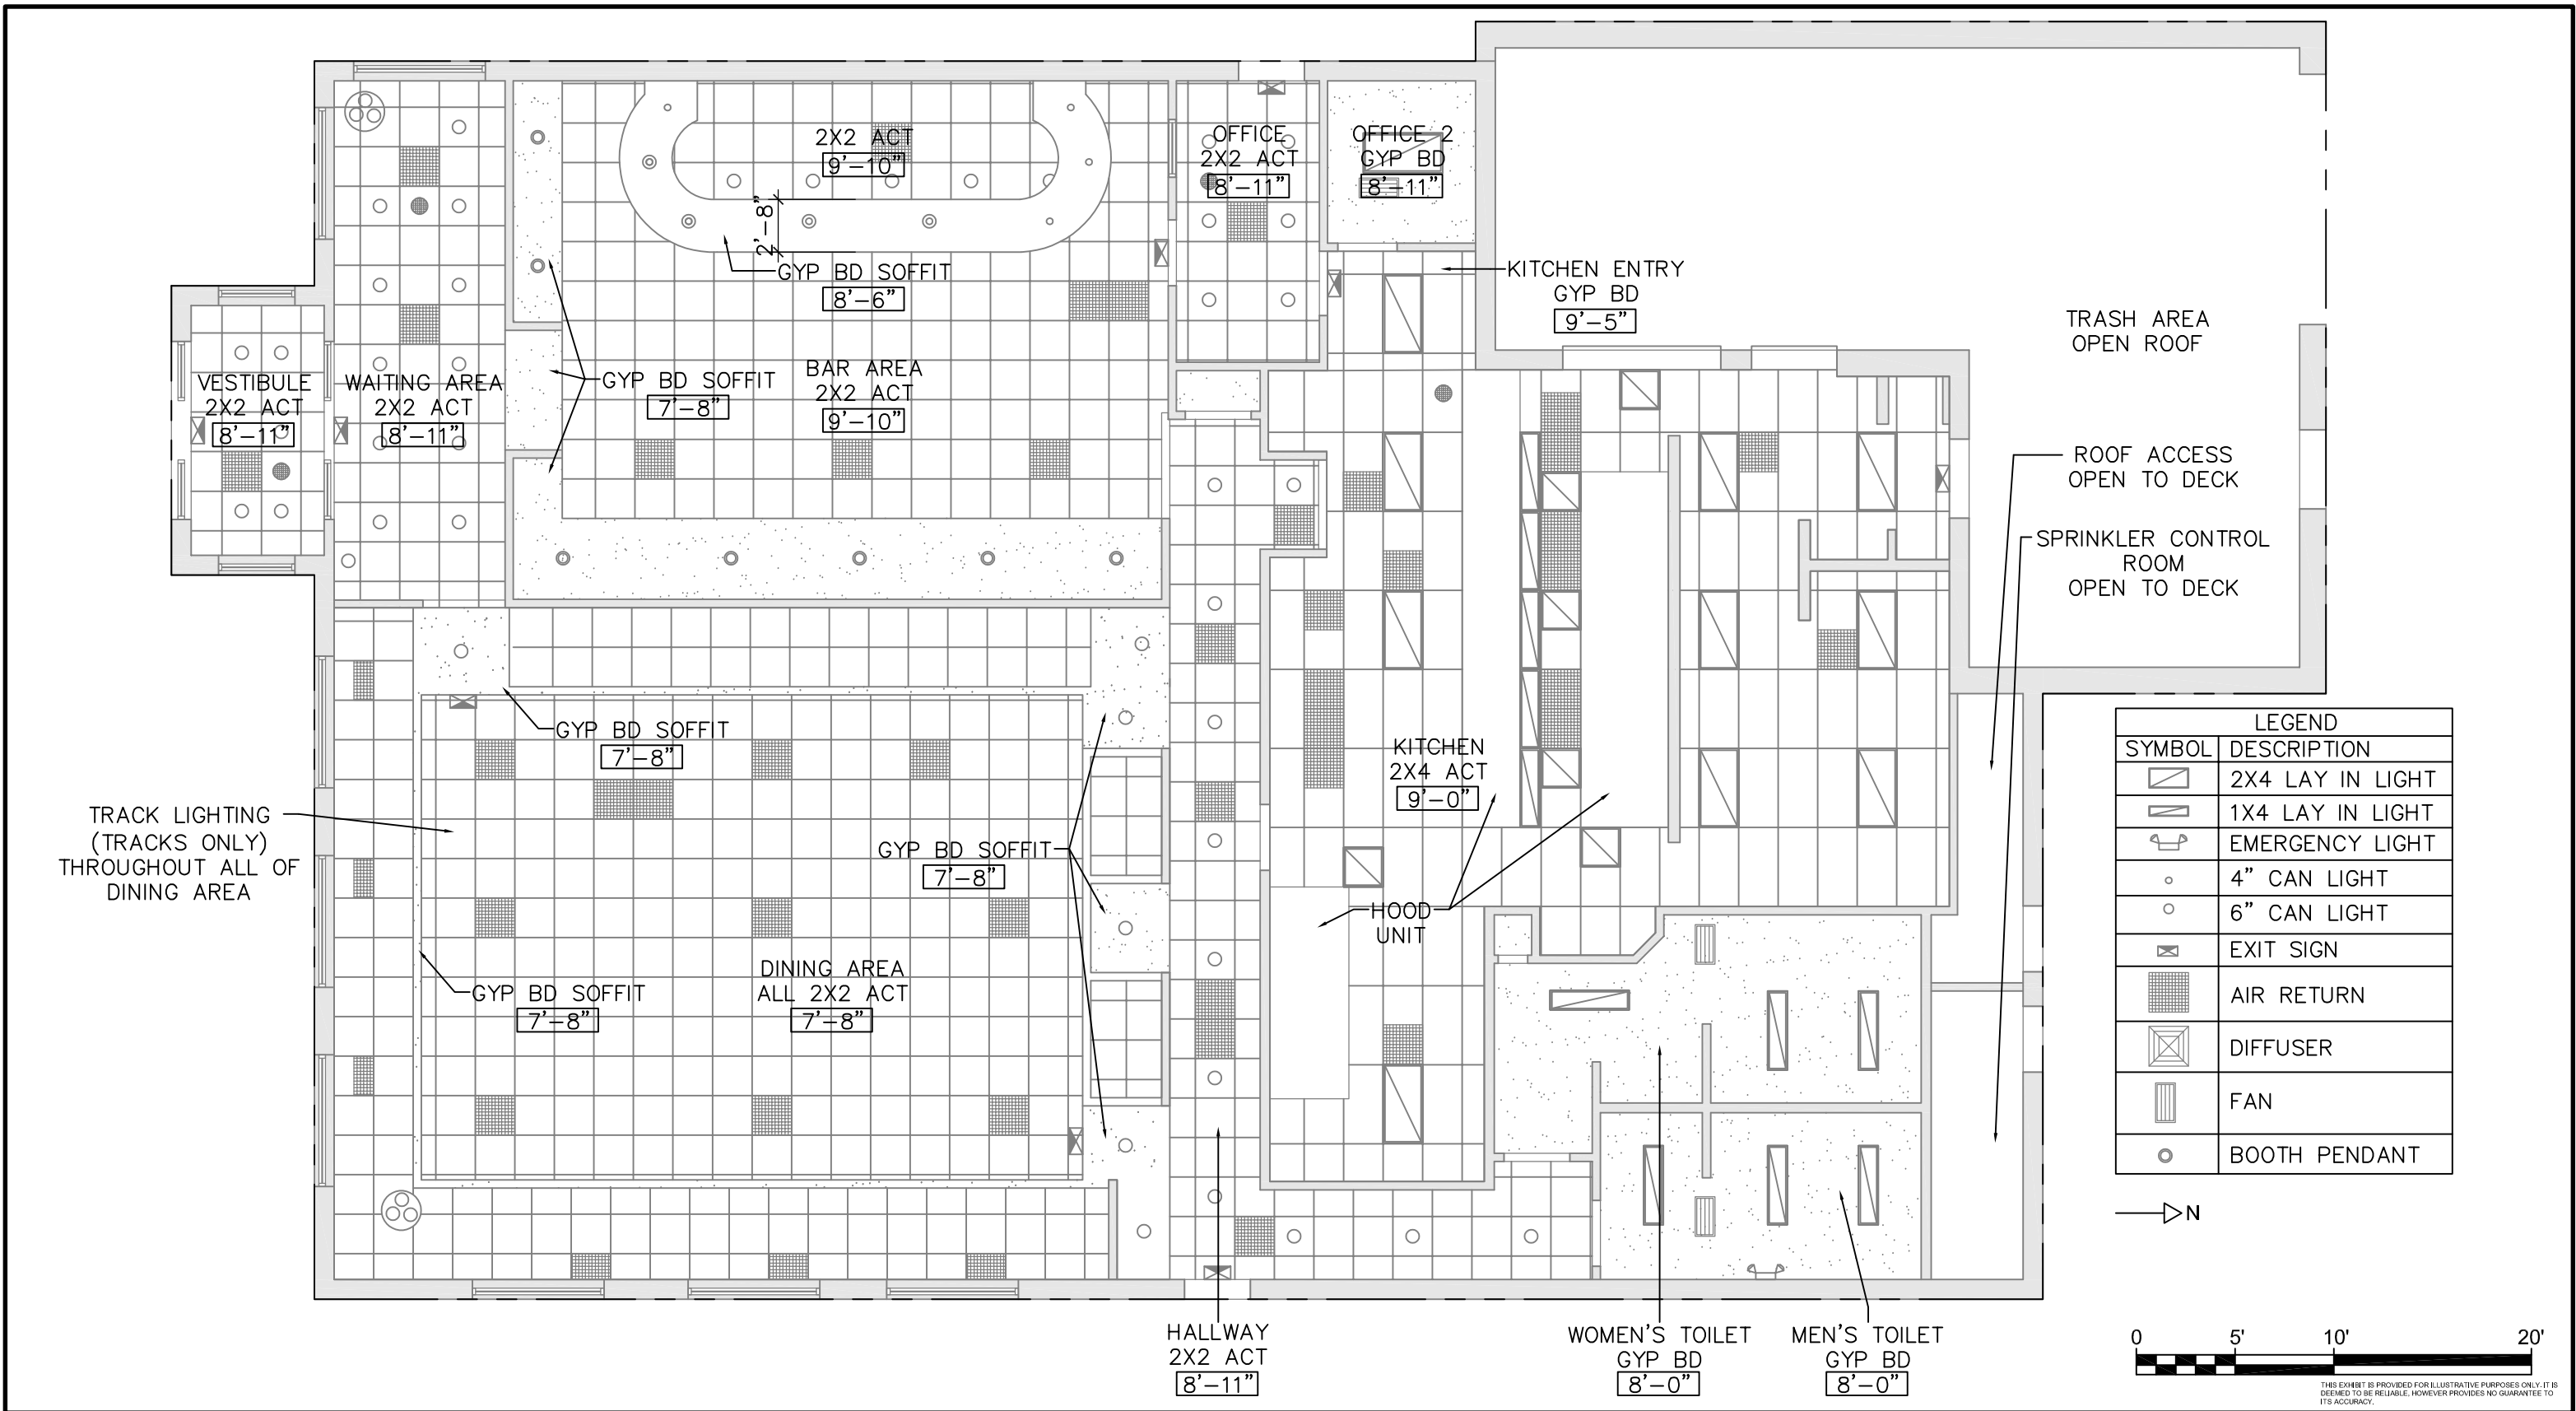

IRC RETAIL CENTERS

EXISTING CEILING PLAN

CMA
 architecture • planning • interior design
 C.M. ARCHITECTURE, P.A.
 800 WASHINGTON AVE. N., SUITE 208
 MINNEAPOLIS, MINNESOTA 55401-1148
 PHONE: (612) 547-1300 FAX: (612) 547-1301
 COPYRIGHT C.M. ARCHITECTURE, P.A. 2019

SILVER LAKE VILLAGE
 UNIT 035
 2800 39TH AVE NE
 ST. ANTHONY, MN 55421



IRC RETAIL CENTERS
 814 COMMERCE DRIVE, SUITE 300
 OAK BROOK, IL 60523

RICK PLESSNER
 plessner@ircetailcenters.com
 O: 651.419.2004
 C: 612.805.8885

CEILING PLAN - UNIT 035

PROJ MGR: MO
 DRAWN BY: BAP
 DATE: 07-05-17
 PROJ NO: 17024.027

RCP