


**UNIT 018**

**EXISTING CONDITIONS**

- FRONT WALL  
GLASS STOREFRONT
- REAR WALL  
GYPSUM BOARD ON METAL STUDS
- INTERIOR WALLS  
GYPSUM BOARD ON METAL STUDS
- SALES  
FLOOR: CARPET WITH VINYL BASE, TILE AT ENTRY  
WALL: PAINTED GYPSUM BOARD  
CEILING: 2'X4' A.C.T. 9'-9" AFF.
- TOILET  
FLOOR: VINYL COMPOSITE TILE  
WALL: TILE & PAINTED GYPSUM BOARD  
CEILING: 2'X4' A.C.T. 8'-11" AFF.
- STOCK  
FLOOR: VINYL COMPOSITE TILE WITH VINYL BASE  
WALL: PAINTED GYPSUM BOARD  
CEILING: 2'X4' A.C.T. 9'-9" AFF.
- EXISTING SYSTEMS  
HVAC: ROOFTOP UNIT  
FIRE SPRINKLERS  
ELECTRICAL: 42 BREAKER PANEL  
ELECTRICAL OUTLETS

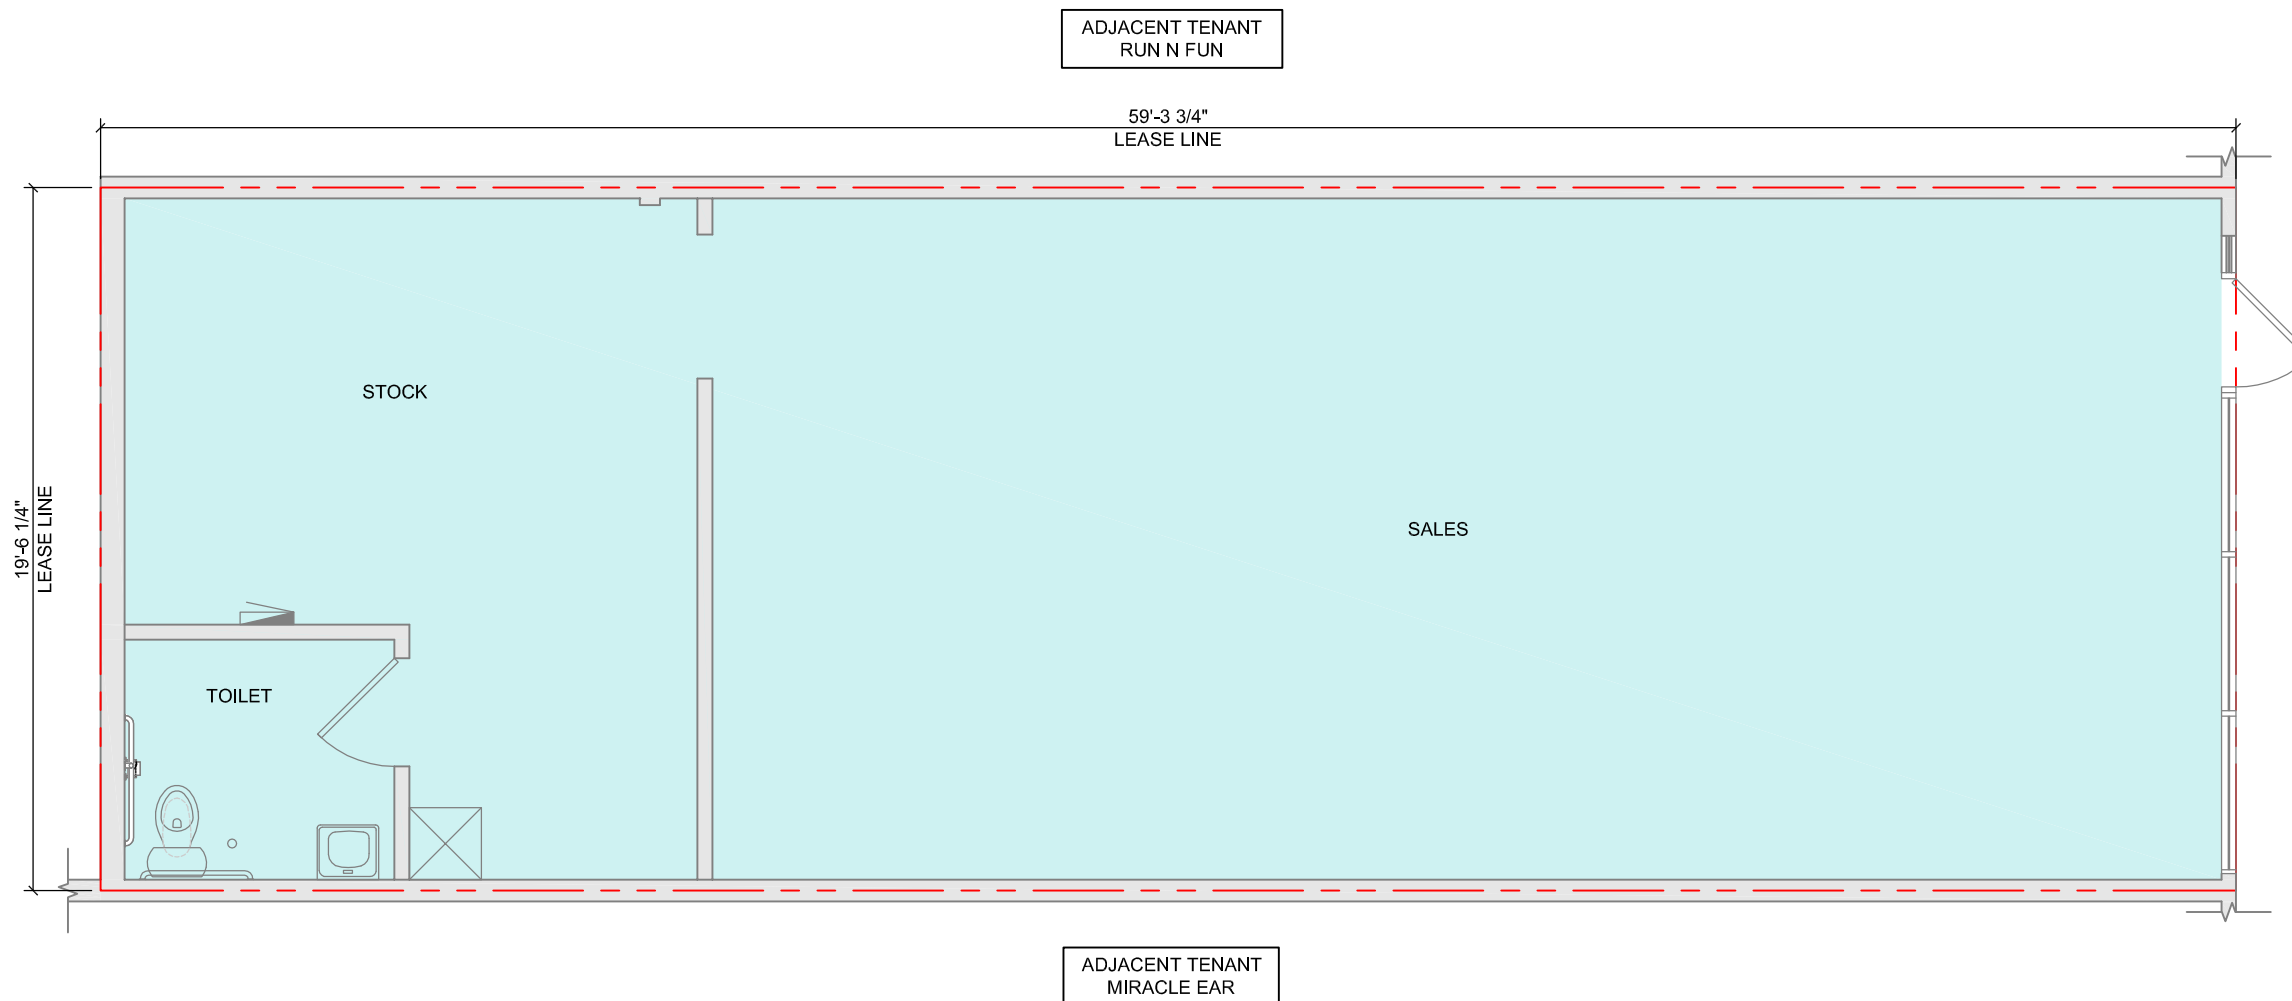

# VACANT UNIT PLAN